


LEGEND

-  DECIDUOUS TREE
-  EVERGREEN TREE
-  ORNAMENTAL TREE
-  RESTROOM
-  SHADE PAVILION

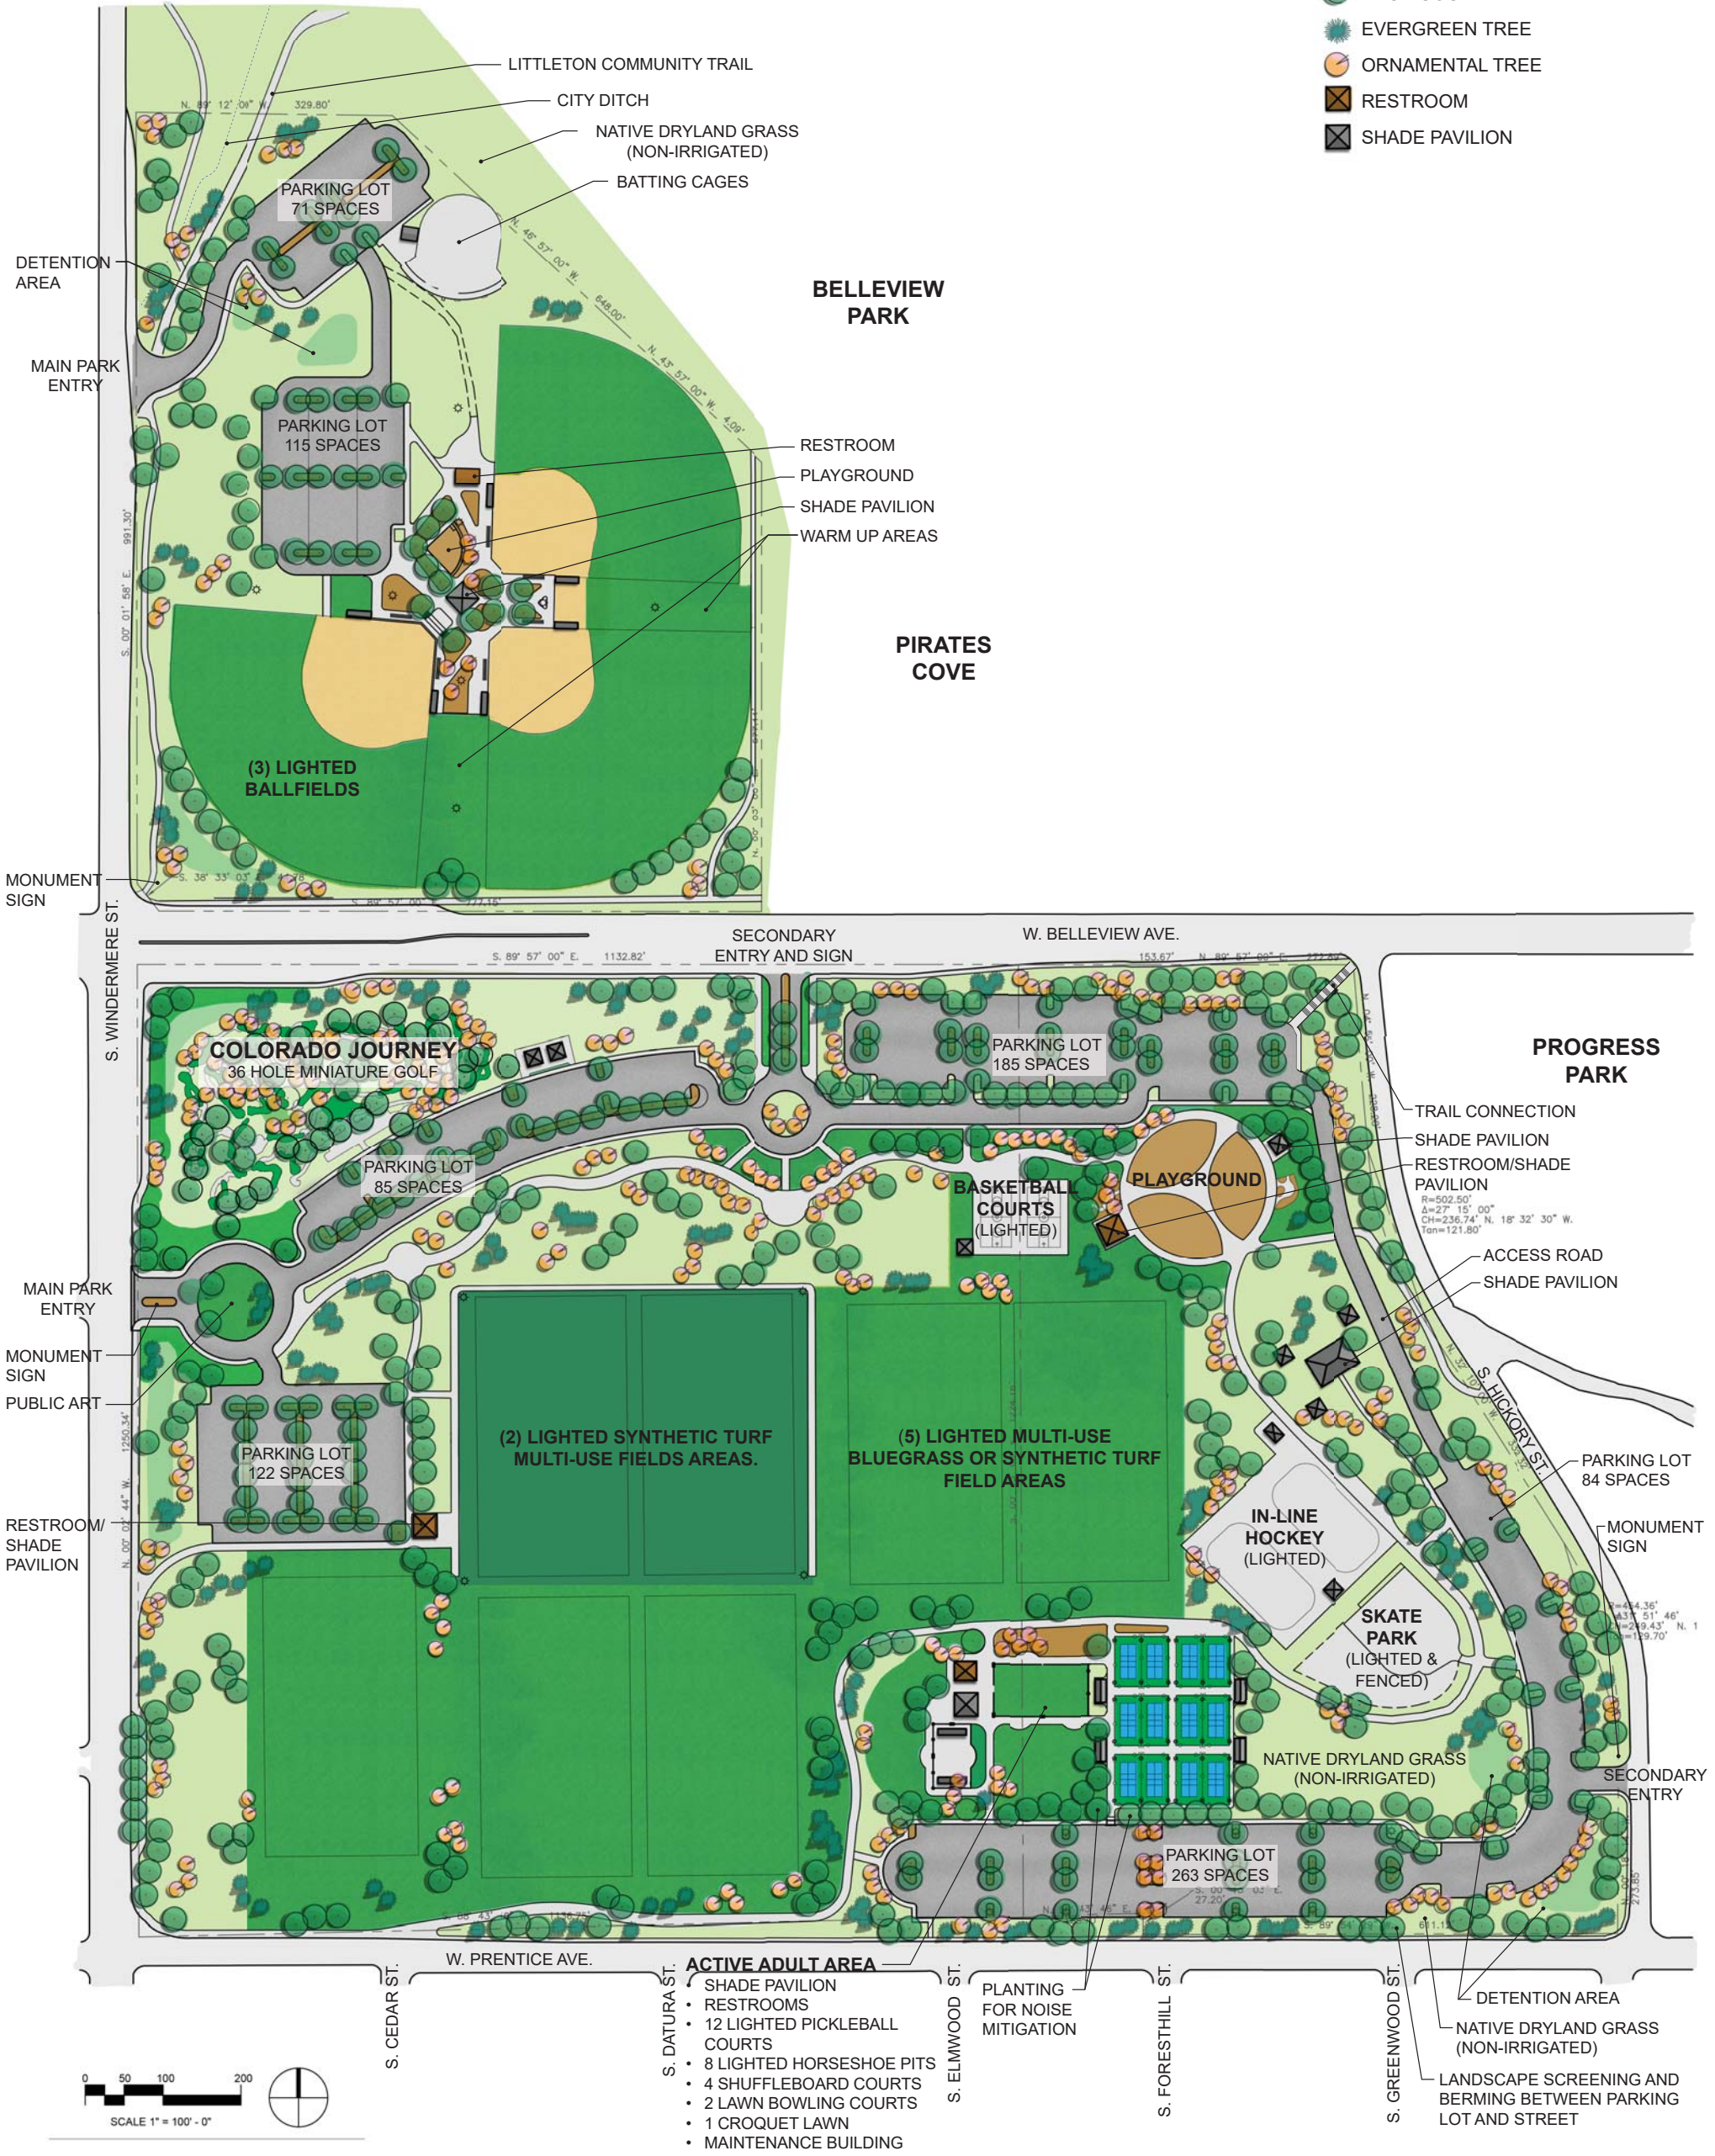

CORNERSTONE PARK

ENGLEWOOD, COLORADO
OCTOBER 2019

FINAL SITE PLAN AMENDMENT

